



PRELIMINARY
PENDING S.I.R.

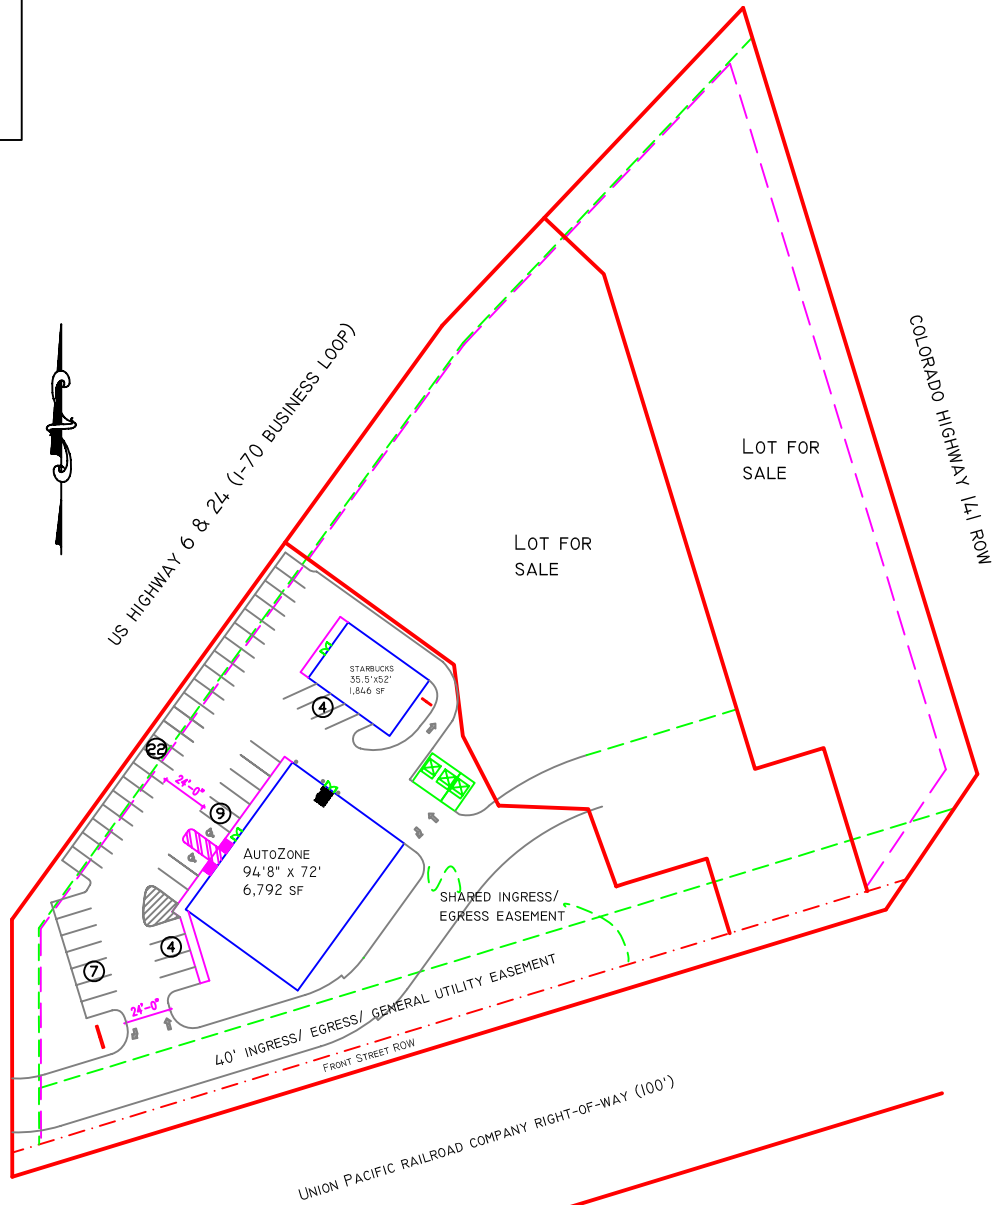

LOT SIZE: 63,746 SF
1.46 ACRES
SETBACKS: FRONT- 15'
REAR- 0'
SIDES- 0'

 

MESA COUNTY, CO SITE PLAN

1"=100'-0"

PARKING- 1/250 SF	RETAIL (ASSUMED)
SPACES REQUIRED	~35
SPACES PROVIDED	42
SPACE SIZE	9' X 19'
PAVING AREA	18,500 SF

LOCATION AUTOZONE Mesa County, CO		DATE APR. 21, 2005
DRAWING NAME SITE PLAN	FOR THE HUTTON COMPANY, INC.	
SCALE 1"=100'	DRAWN BY: MIKE HODGES	
CONTACT INFO JENNIFER GREER 423-756-9267 EXT 205		