
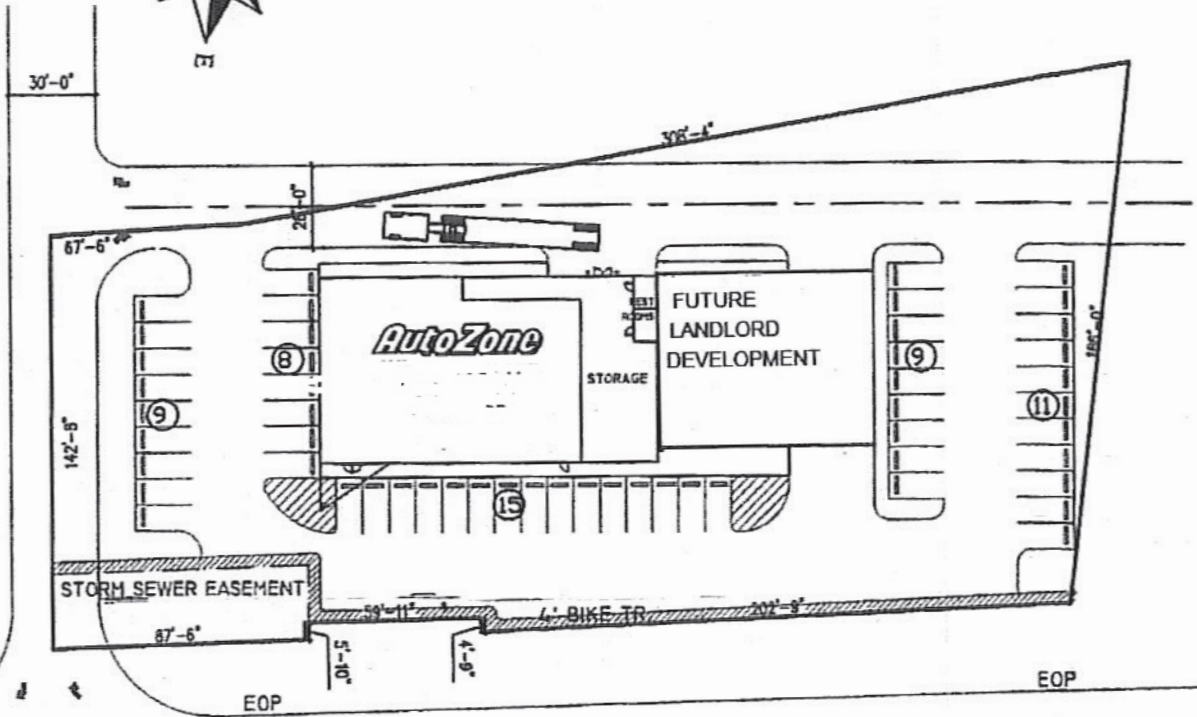


PRELIMINARY
 PENDING S.I.R.
 PENDING SURVEY

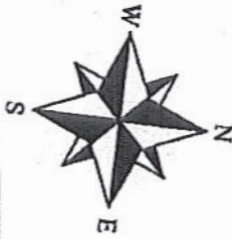


US HIGHWAY 24

MEDIAN

WOODLAND PARK SITE PLAN

1"=60'-0"

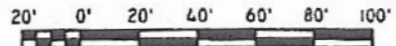

GRAPHICAL SCALE

LOT SIZE: 57,150 SF

1.132 ACRES

SETBACKS: FRONT-
 REAR-
 SIDES-

PARKING- 1/200 SF

SPACES REQUIRED 48

SPACES PROVIDED 52

SPACE SIZE 9' X 19'

PAVING AREA 29,700 SF

LOCATION

AUTOZONE & SHOP
WOODLAND PARK, CO.

DATE

MAY 4, 2005

DRAWING NAME

SITE PLAN

FOP

SCALE

1"=60'

DRAWN BY:

Mike Hodges

CONTACT INFO

Mark Storey 832-545-7636